


COUPE AA' éch: 1/50

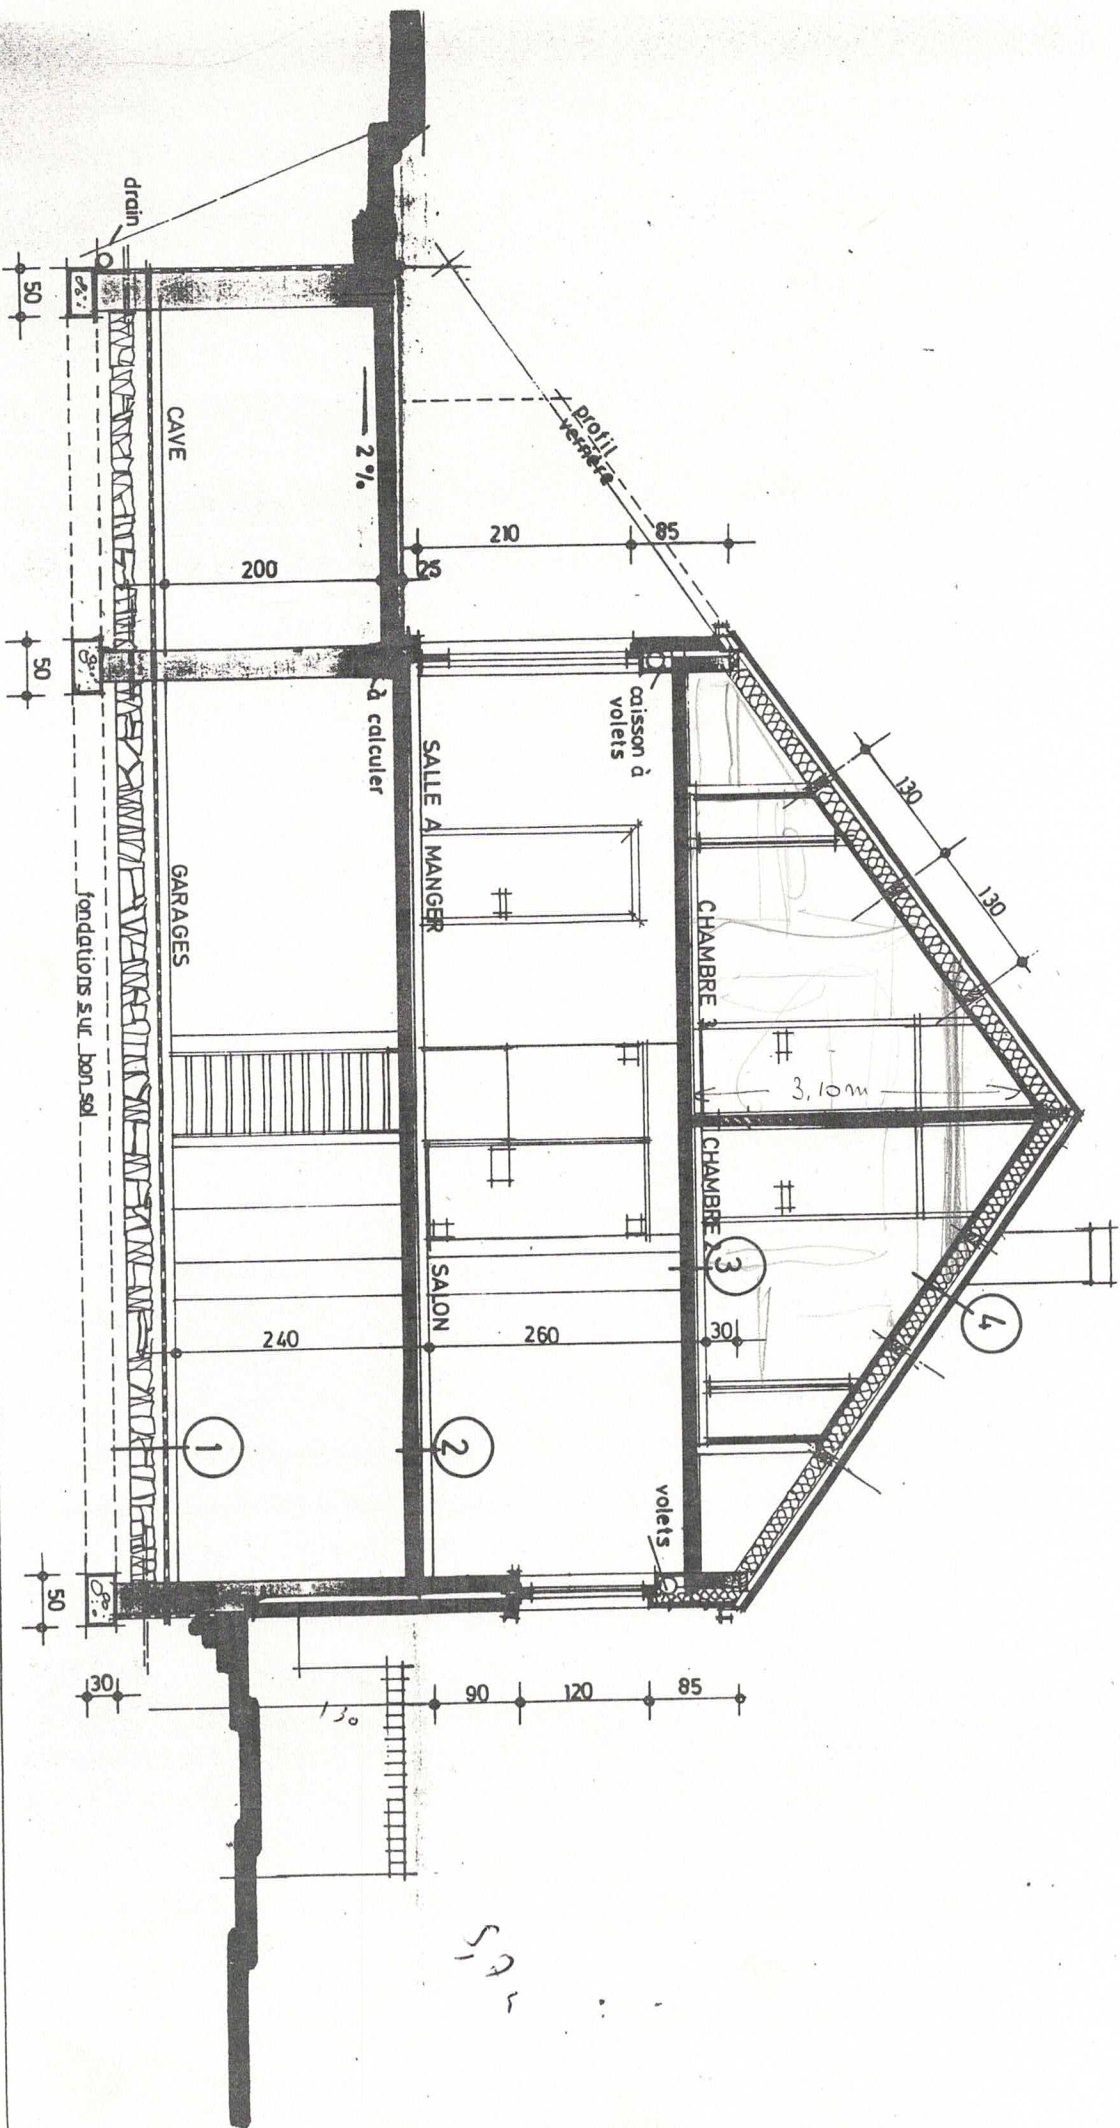

50