

BLOC B

LOT 424

STUDIO

LOT 425
APPARTEMENT

LOT 426
APPARTEMENT

LOT 420
APPART. DUPLEX


LOT 421
APPART. DUPLEX

LOT 422
APPARTEMENT




LOT 423
APPARTEMENT


LOT 426
BALCON

LOT 422
TERRASSE

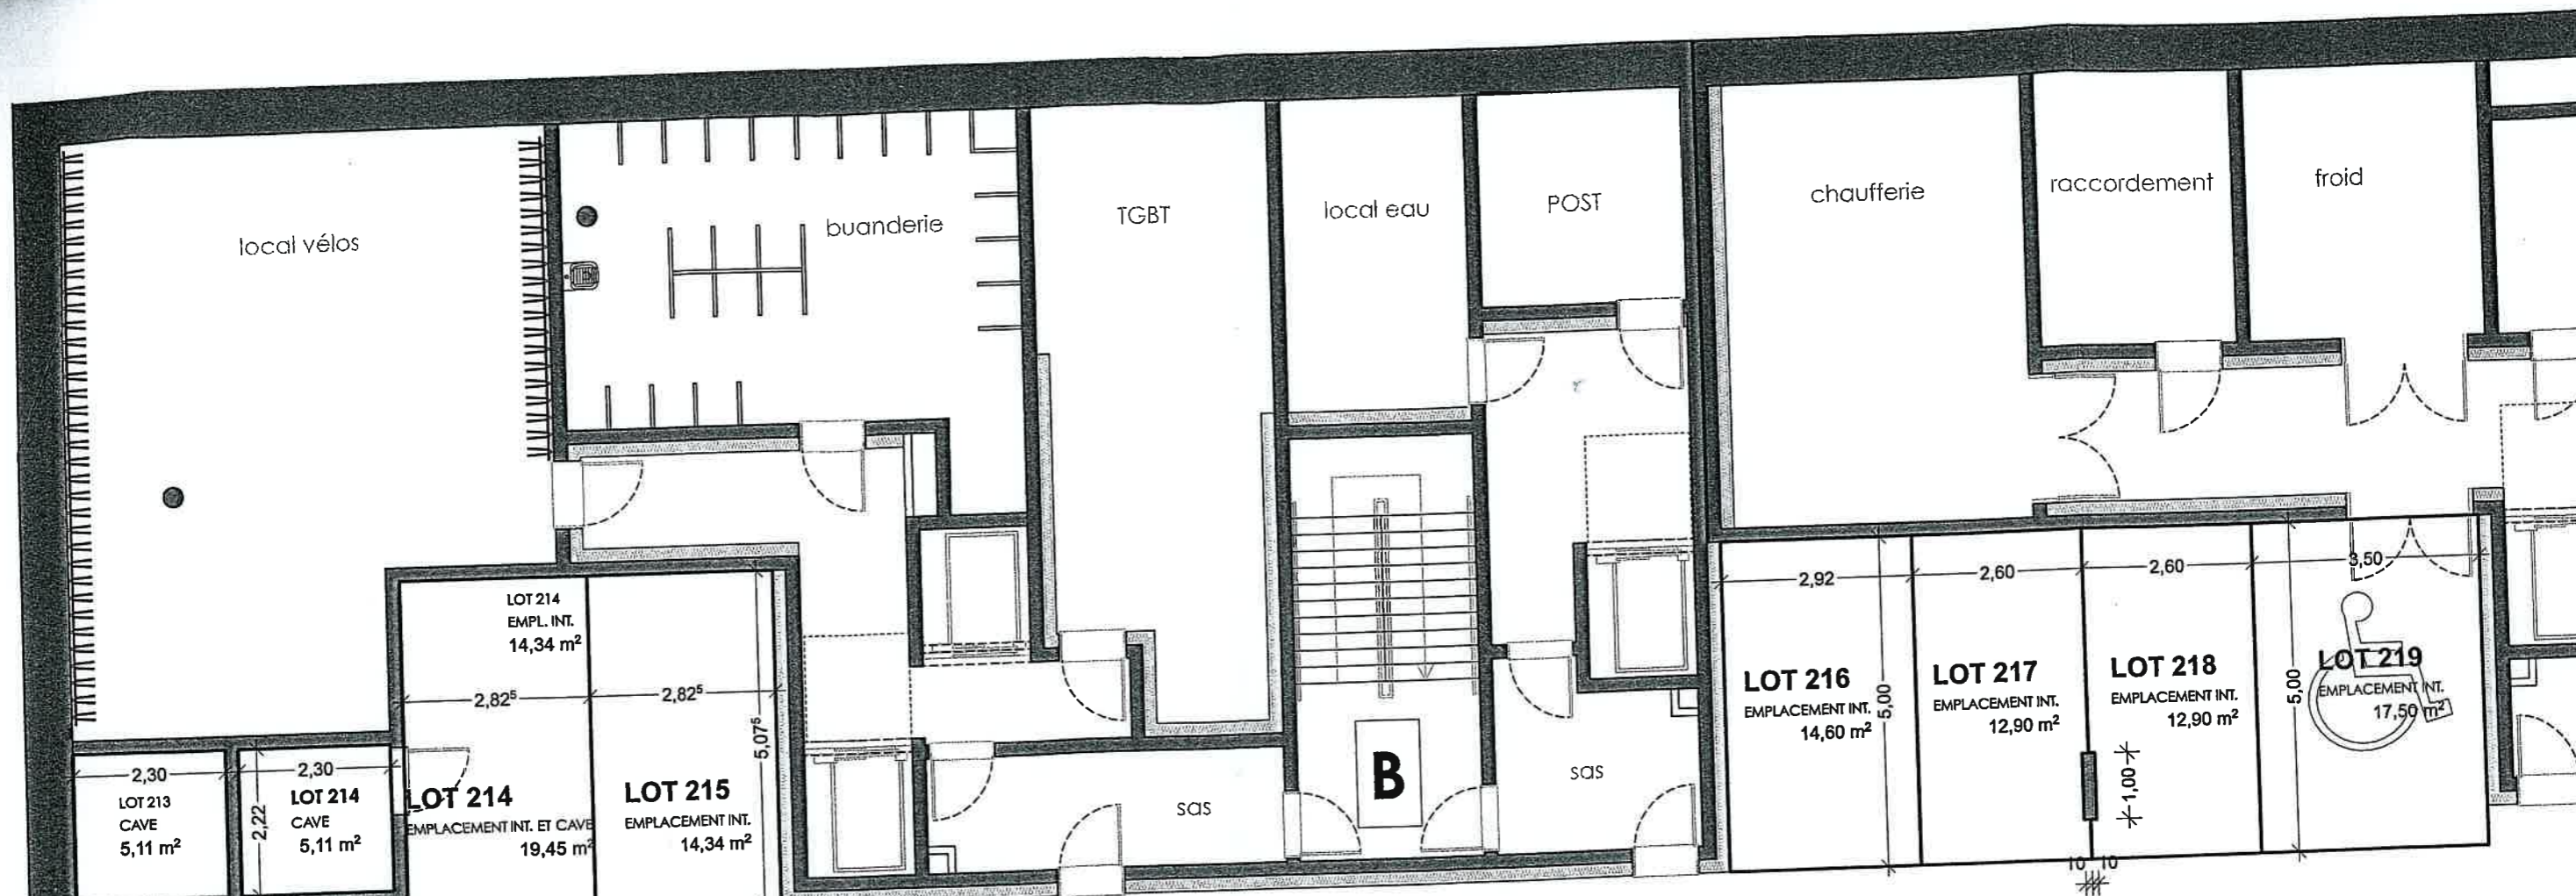


BLOC P

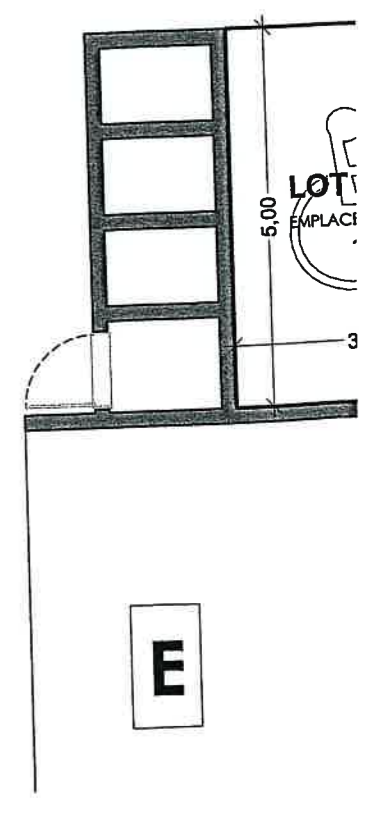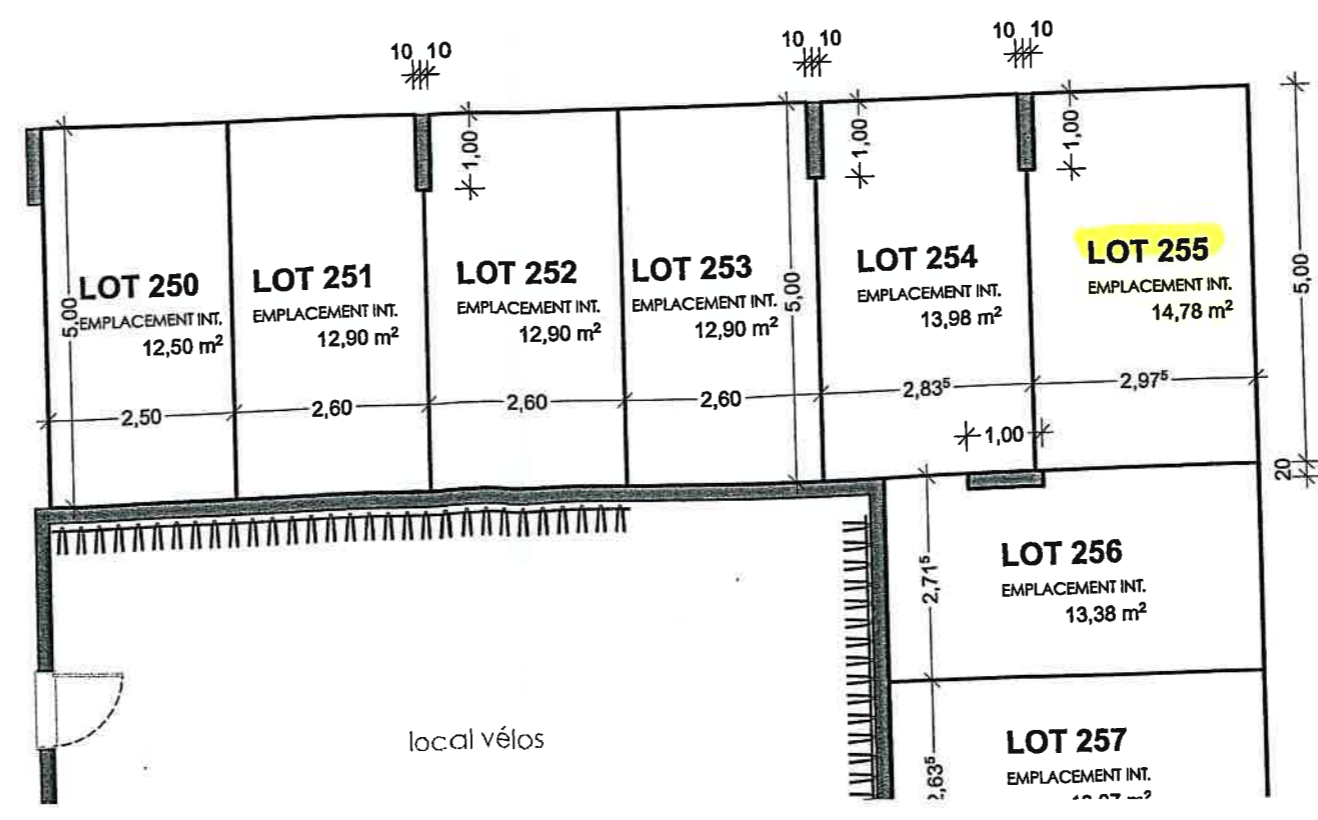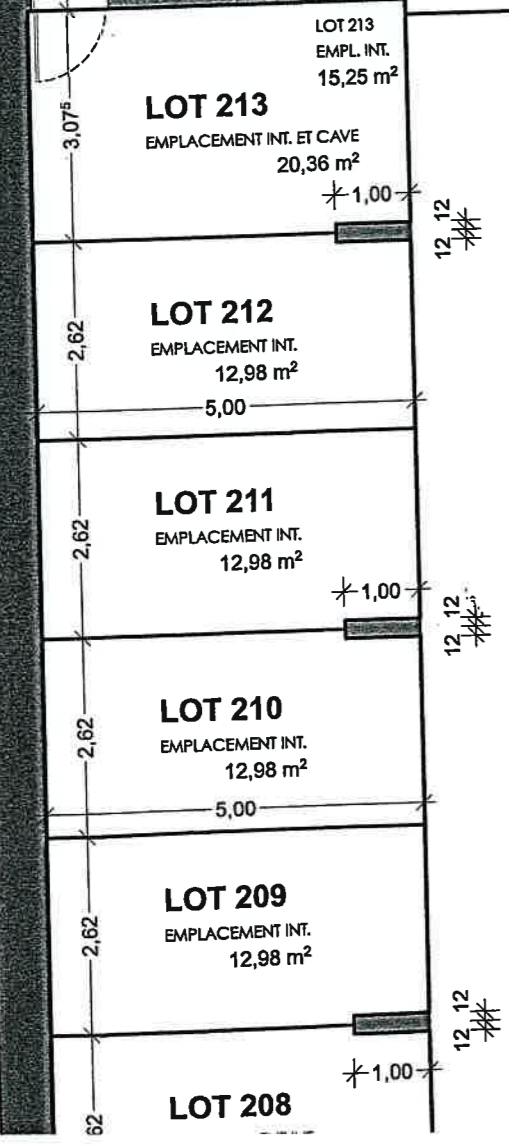

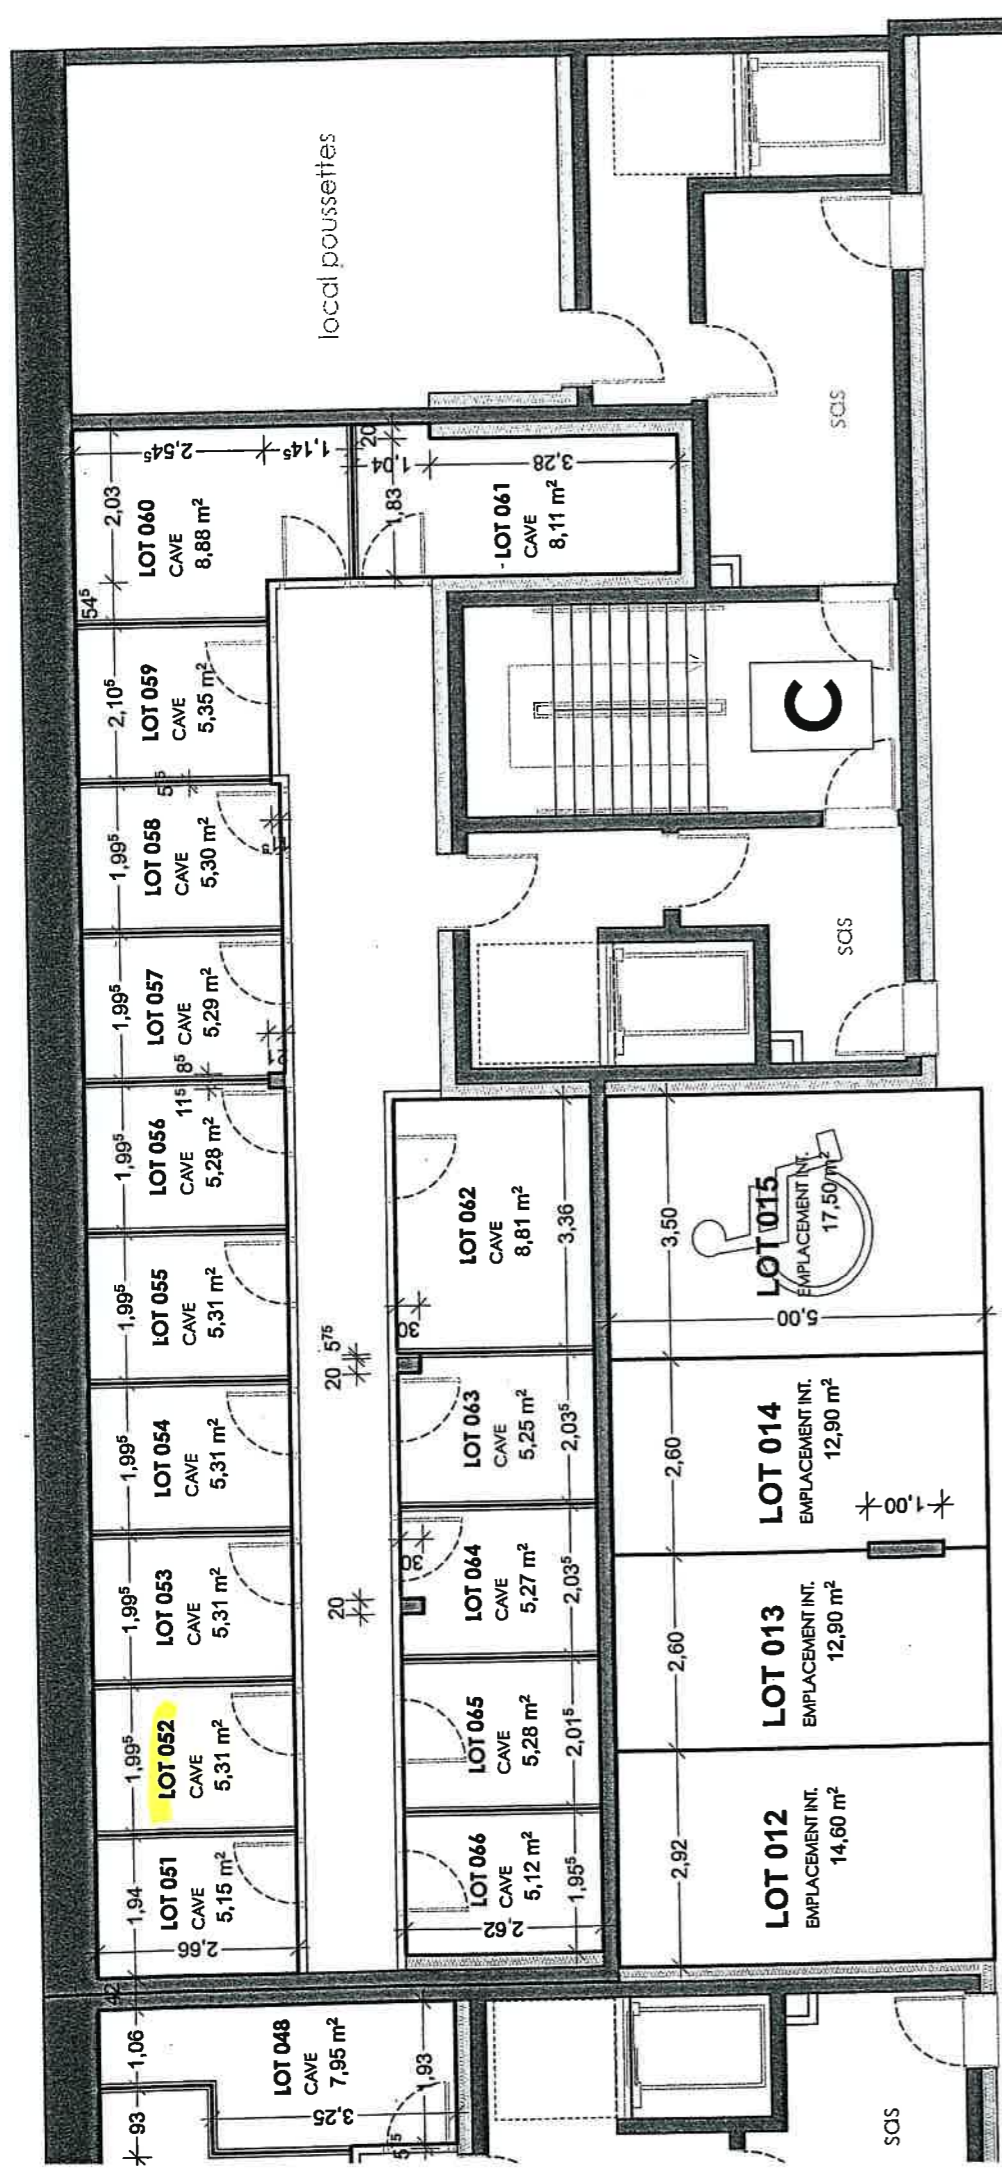

10, 10

BLOC P

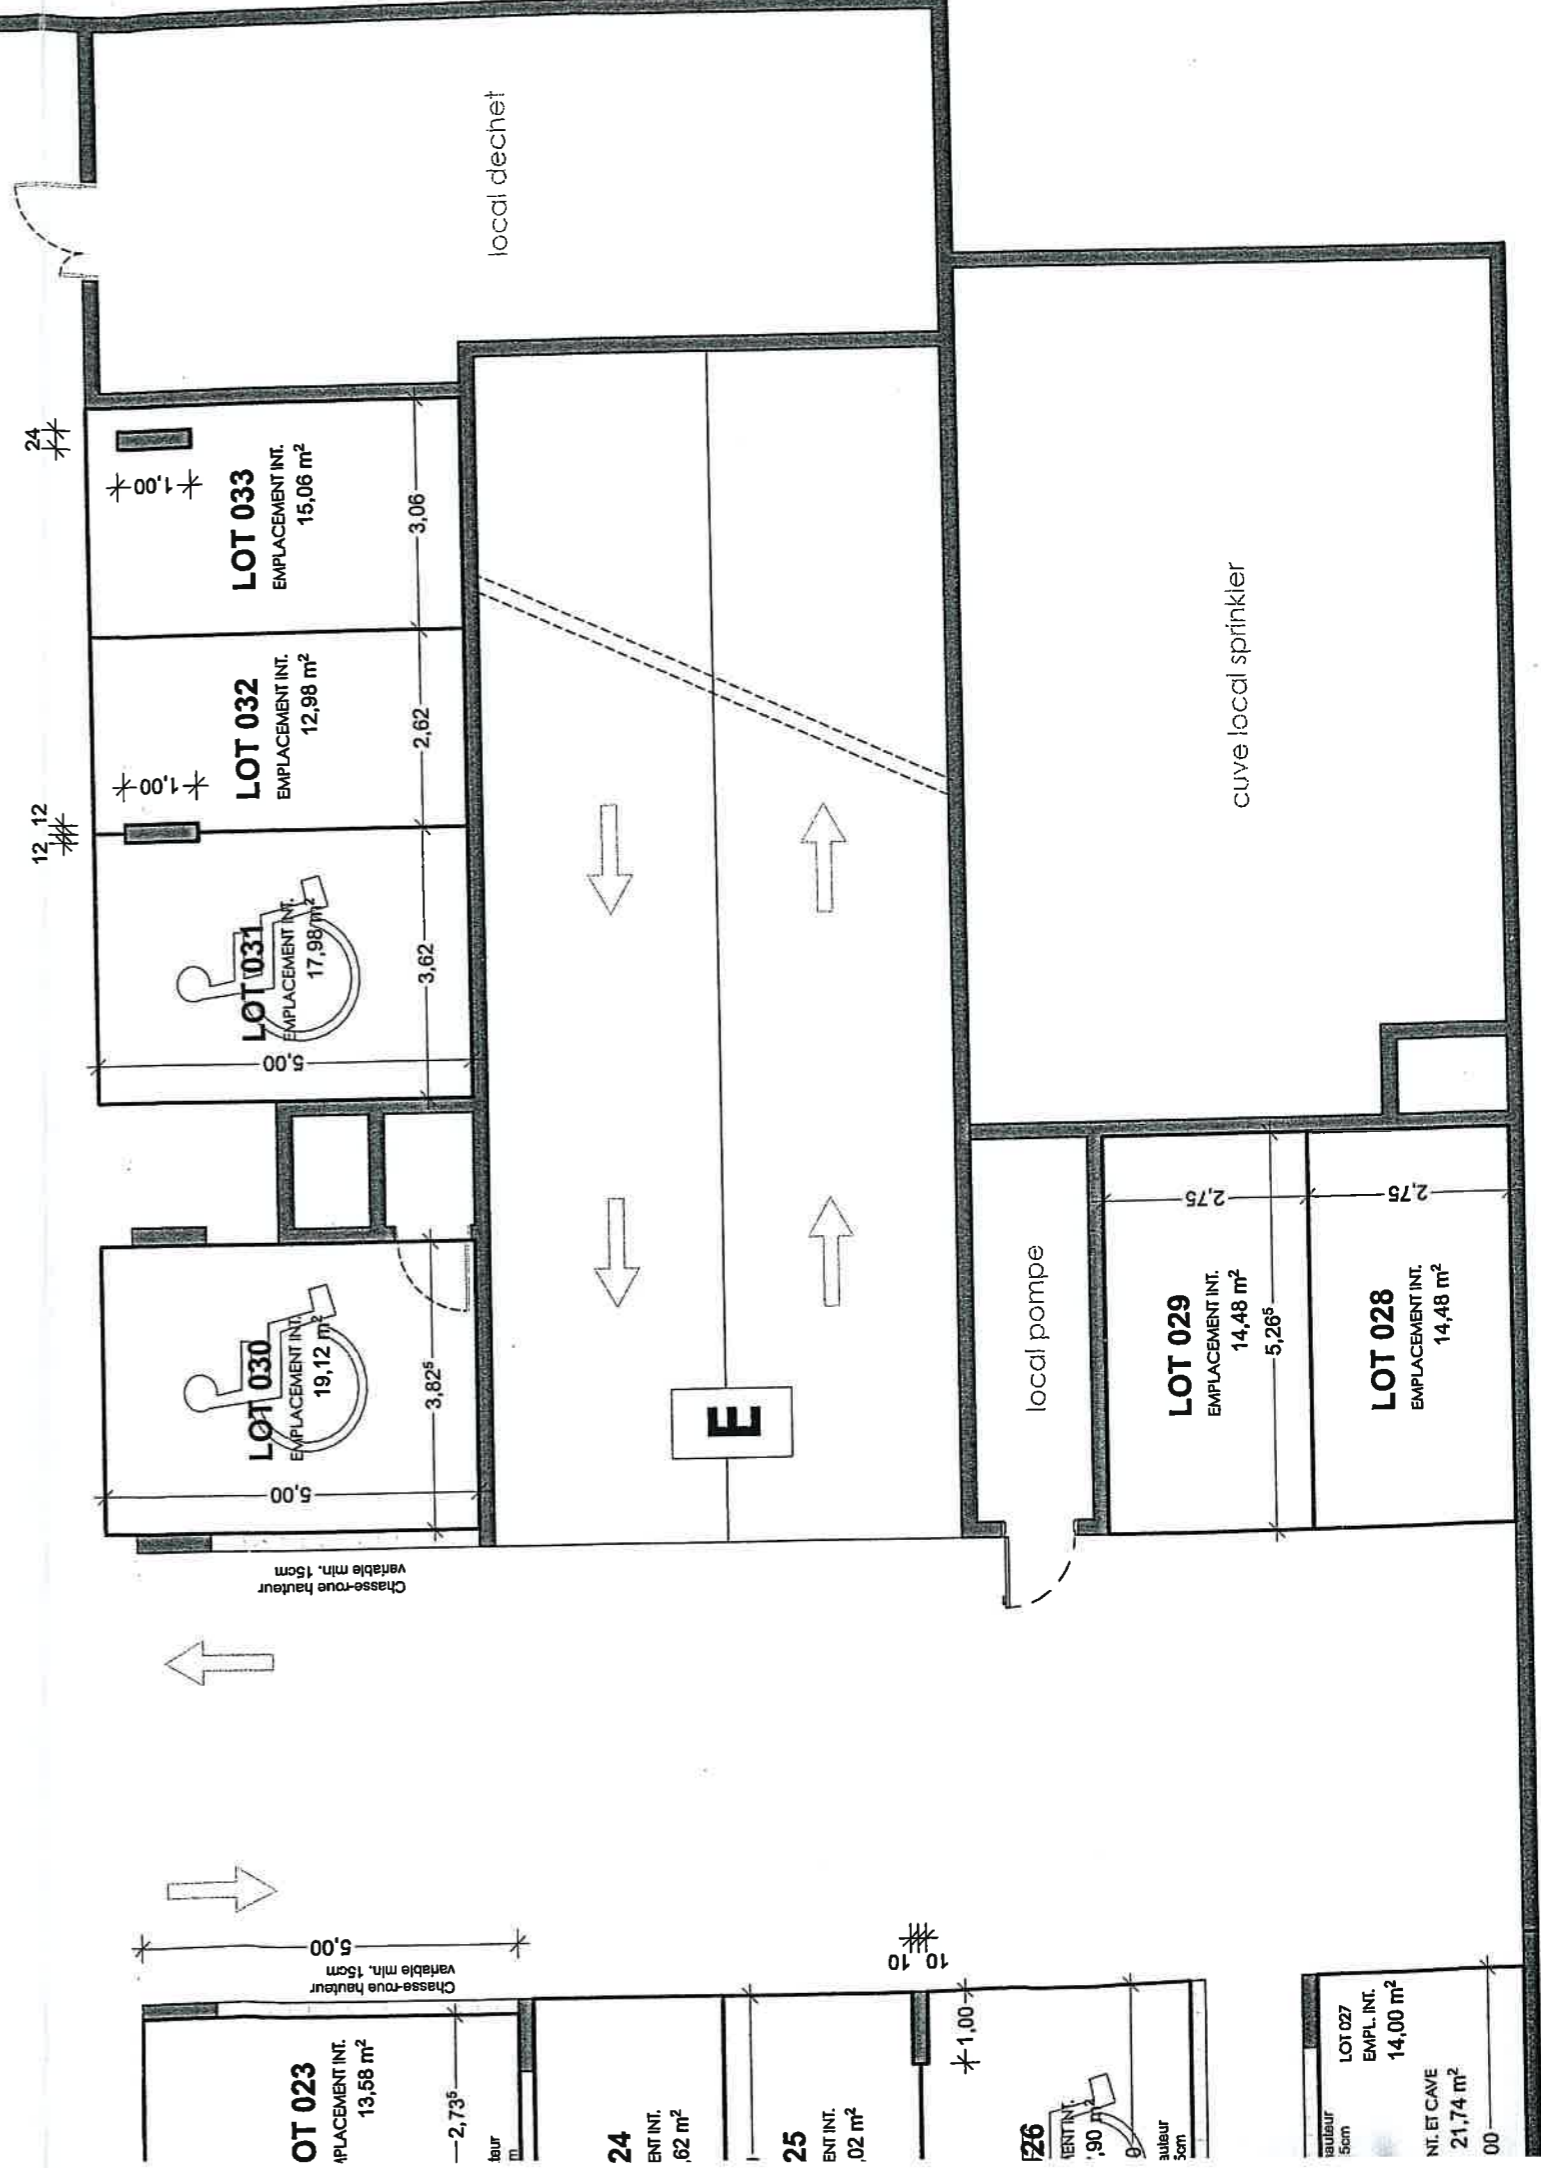

10, 10

LOT 027	EMPL. INT.	14,00 m ²
LOT 028	EMPLACEMENT INT.	14,48 m ²
LOT 029	EMPLACEMENT INT.	14,48 m ²